
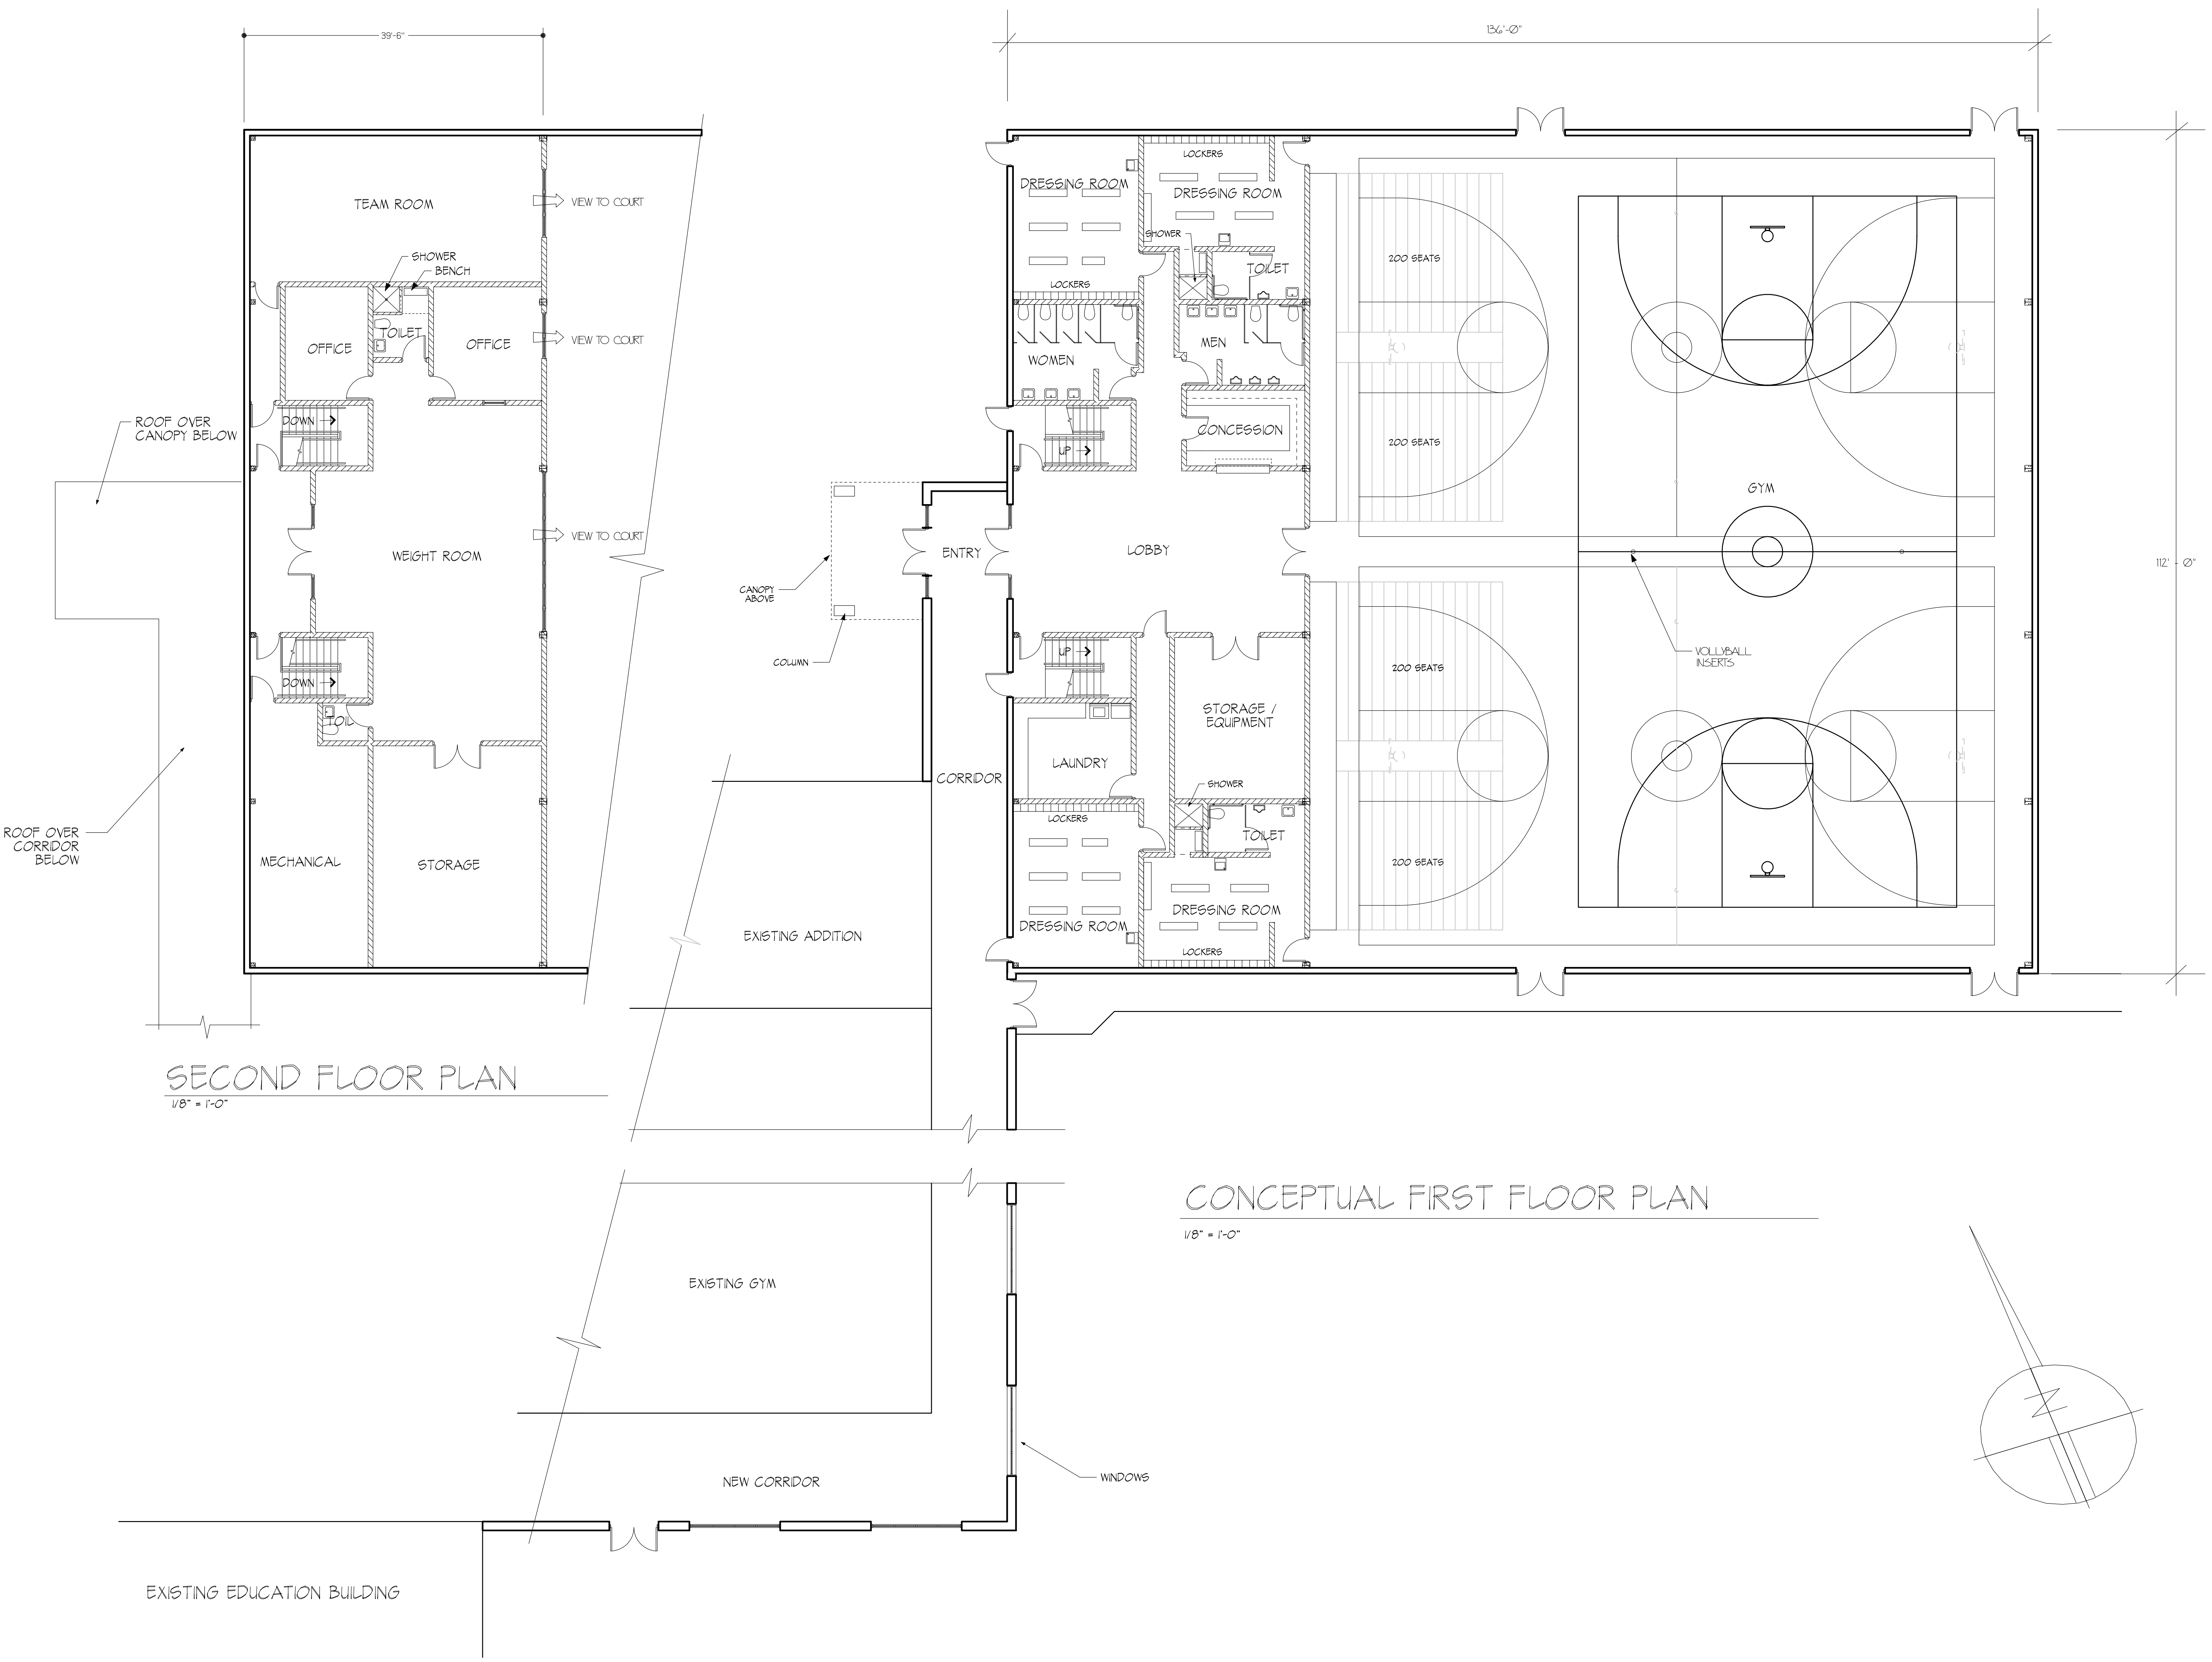


PROPOSED DEVELOPMENT
GREATER BECKLEY
CHRISTIAN SCHOOL

PHASE ONE
GYM ADDITION
FLOOR PLAN
FILE:
JOB: 10511

J. DAN SNEAD & ASSOCIATES
ARCHITECTS - PLANNERS
101 NORTH KANAWHA STREET
BECKLEY, WEST VIRGINIA 25801
TELEPHONE (304) 252-6630
FAX NO. (304) 252-4856

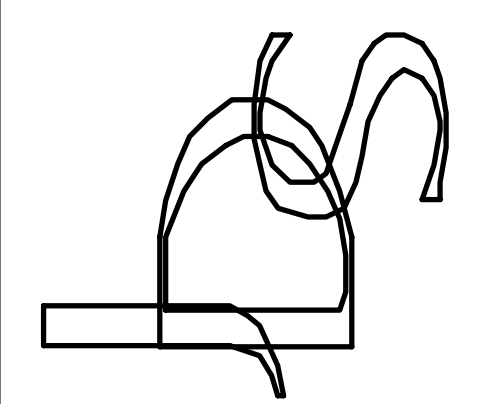

SECOND FLOOR PLAN
1/8" = 1'-0"

CONCEPTUAL FIRST FLOOR PLAN
1/8" = 1'-0"

EXISTING EDUCATION BUILDING